


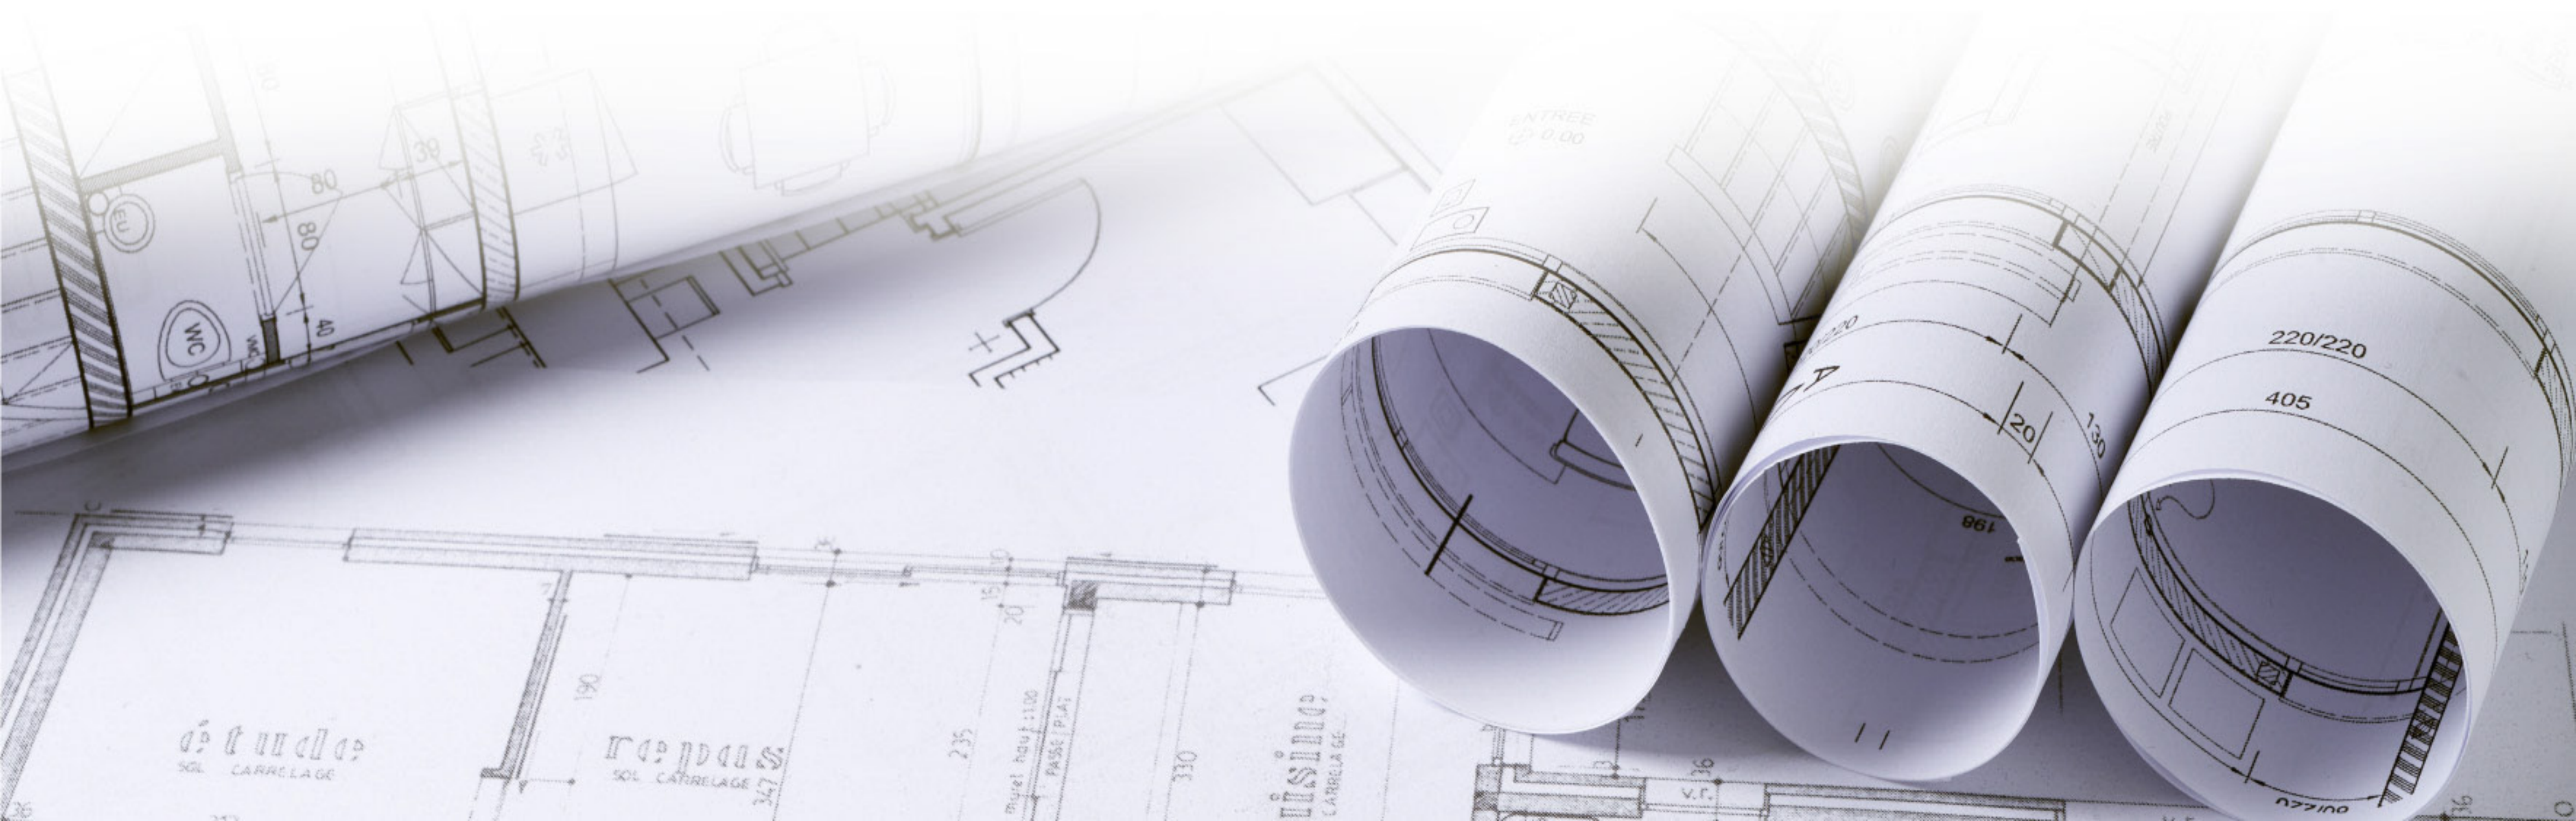


**TMEC** **MODULE-T**  
Modular Container & Prefabricated Buildings

Sanitary Containers




# Sanitary Containers

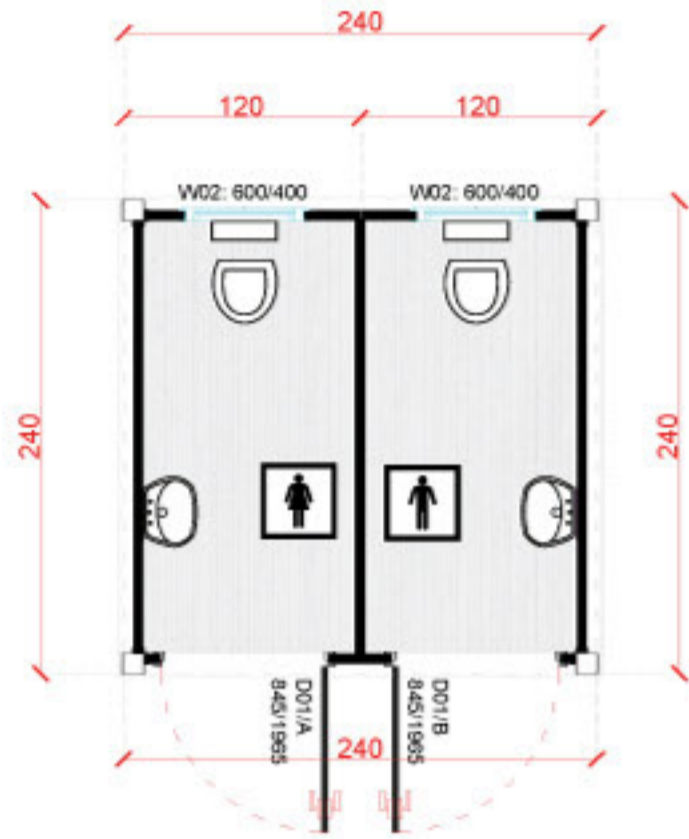


**SC-A2500.1**  
240x240

**8'**

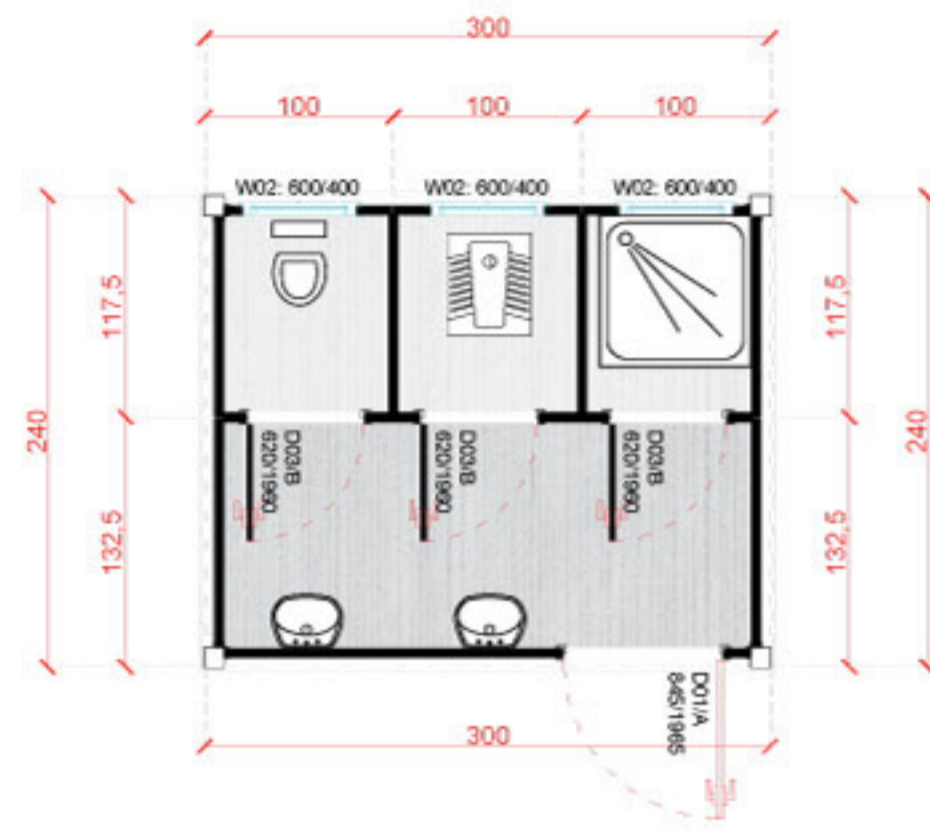


**SC-A3000.1**  
300x240

**10'**

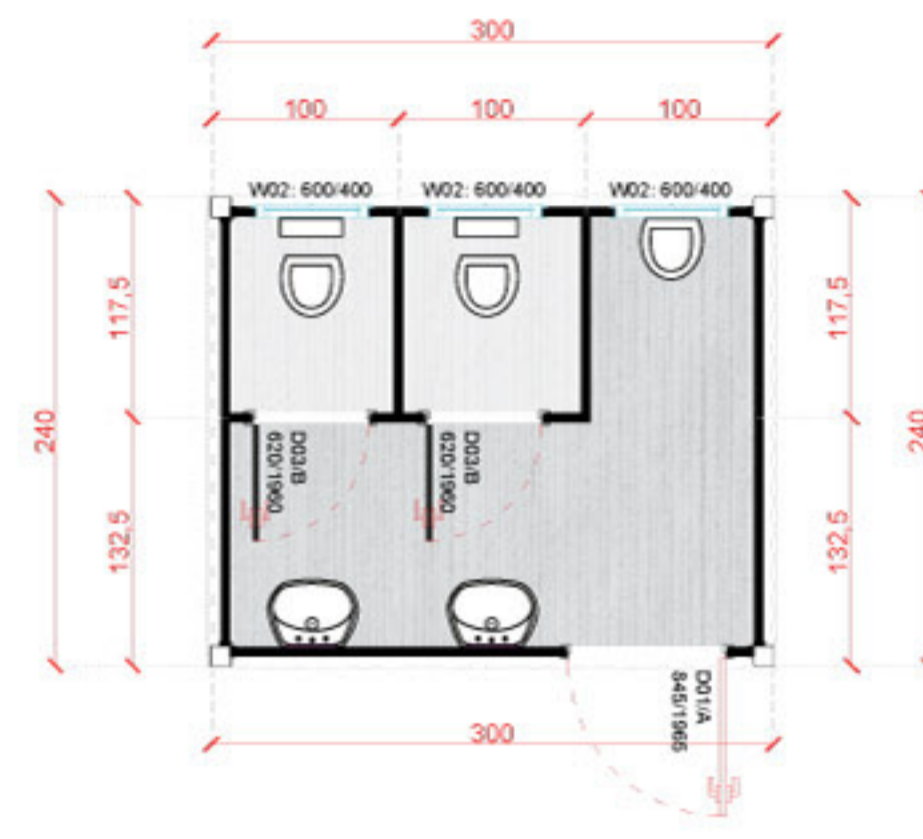

**SC-A3000.2**  
300x240

**10'**

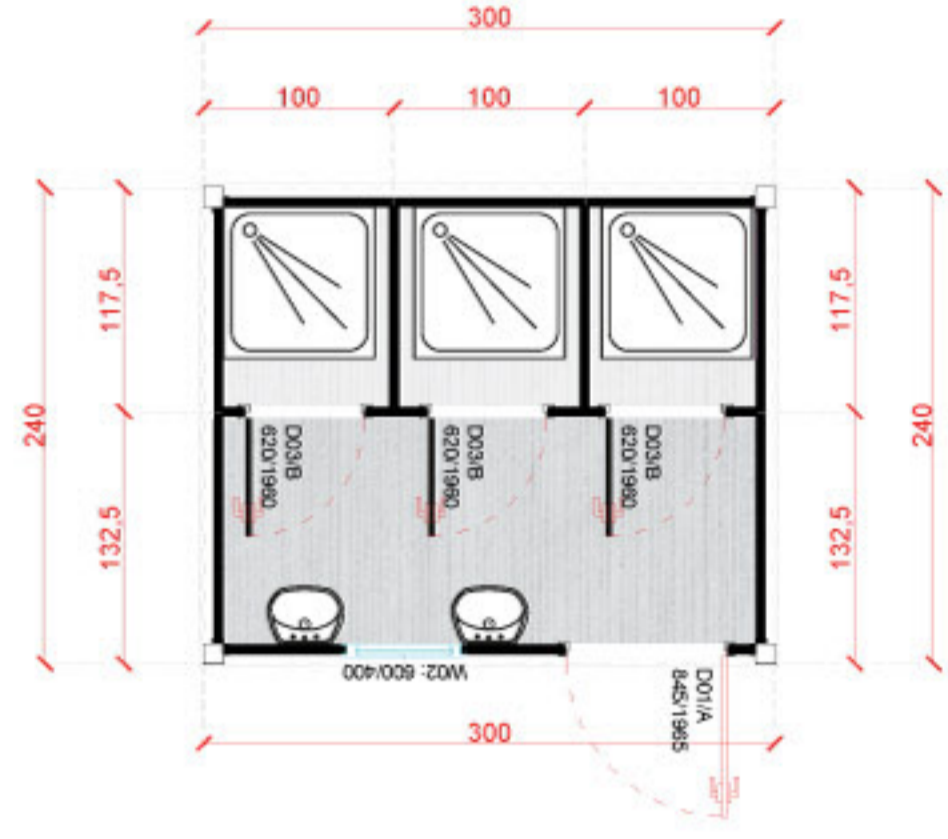


**SC-A3000.3**  
300x240

**10'**




**SC-A6000.1** 20' 600x240

**20'**

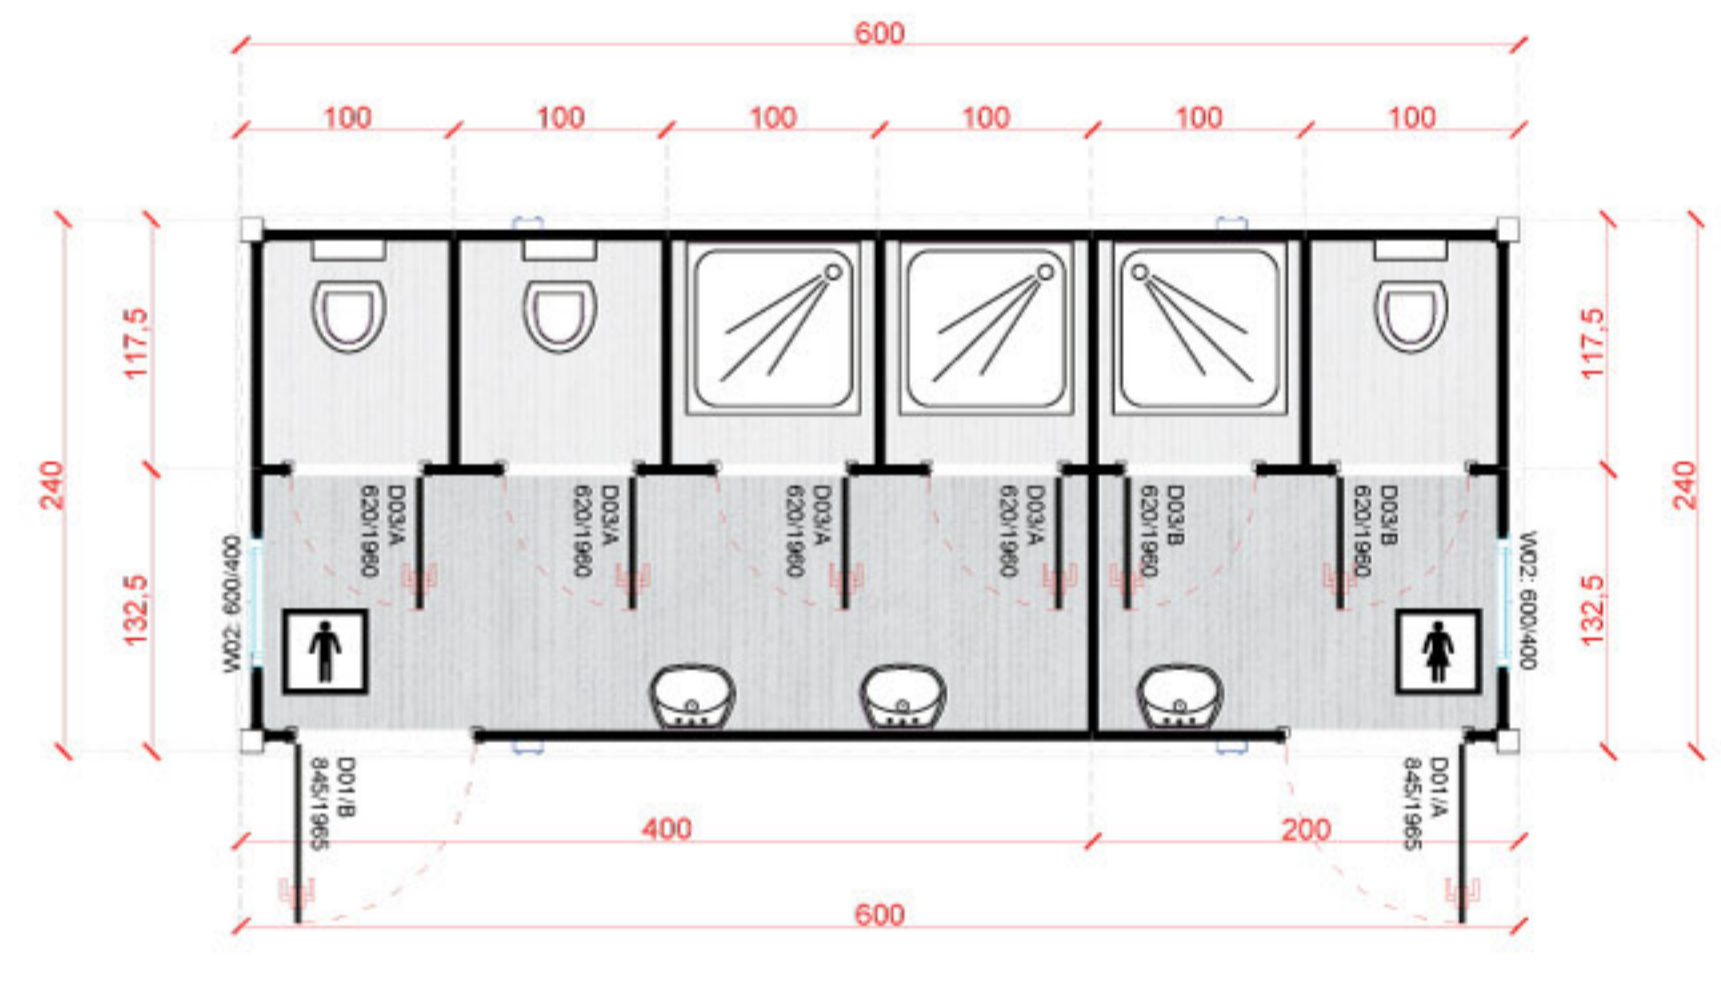


**SC-A6000.2** 20' 600x240

**20'**

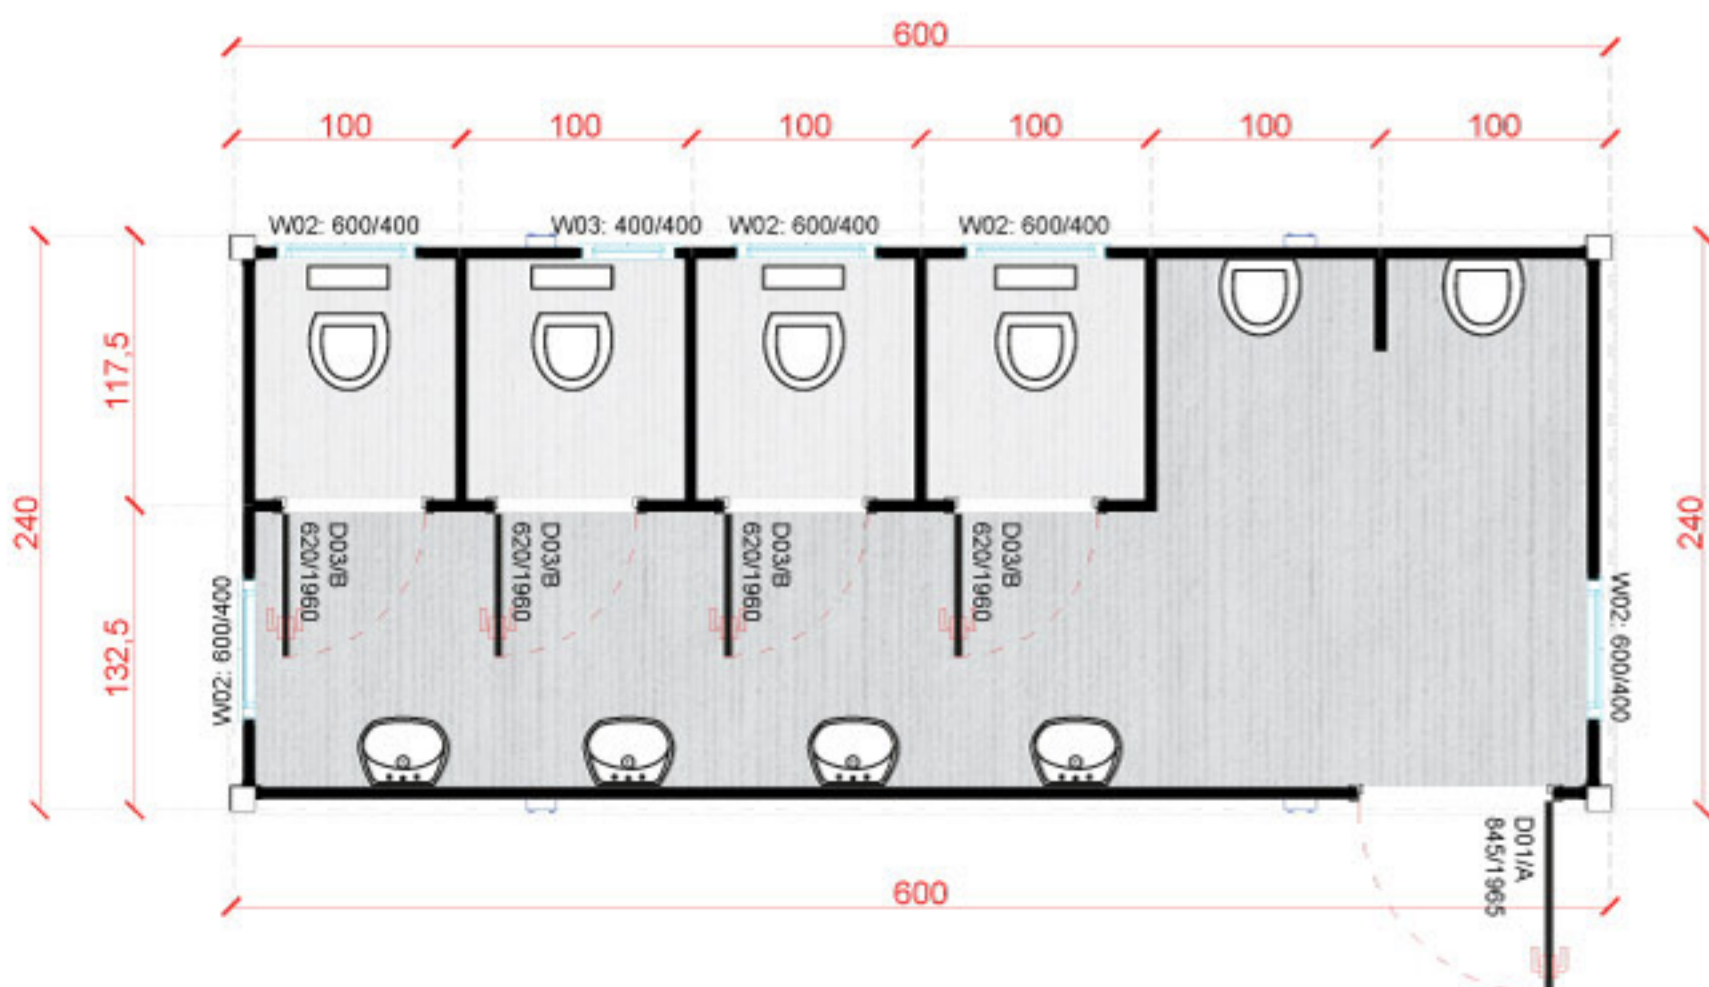


**SC-A6000.3** 20' 600x240

**20'**

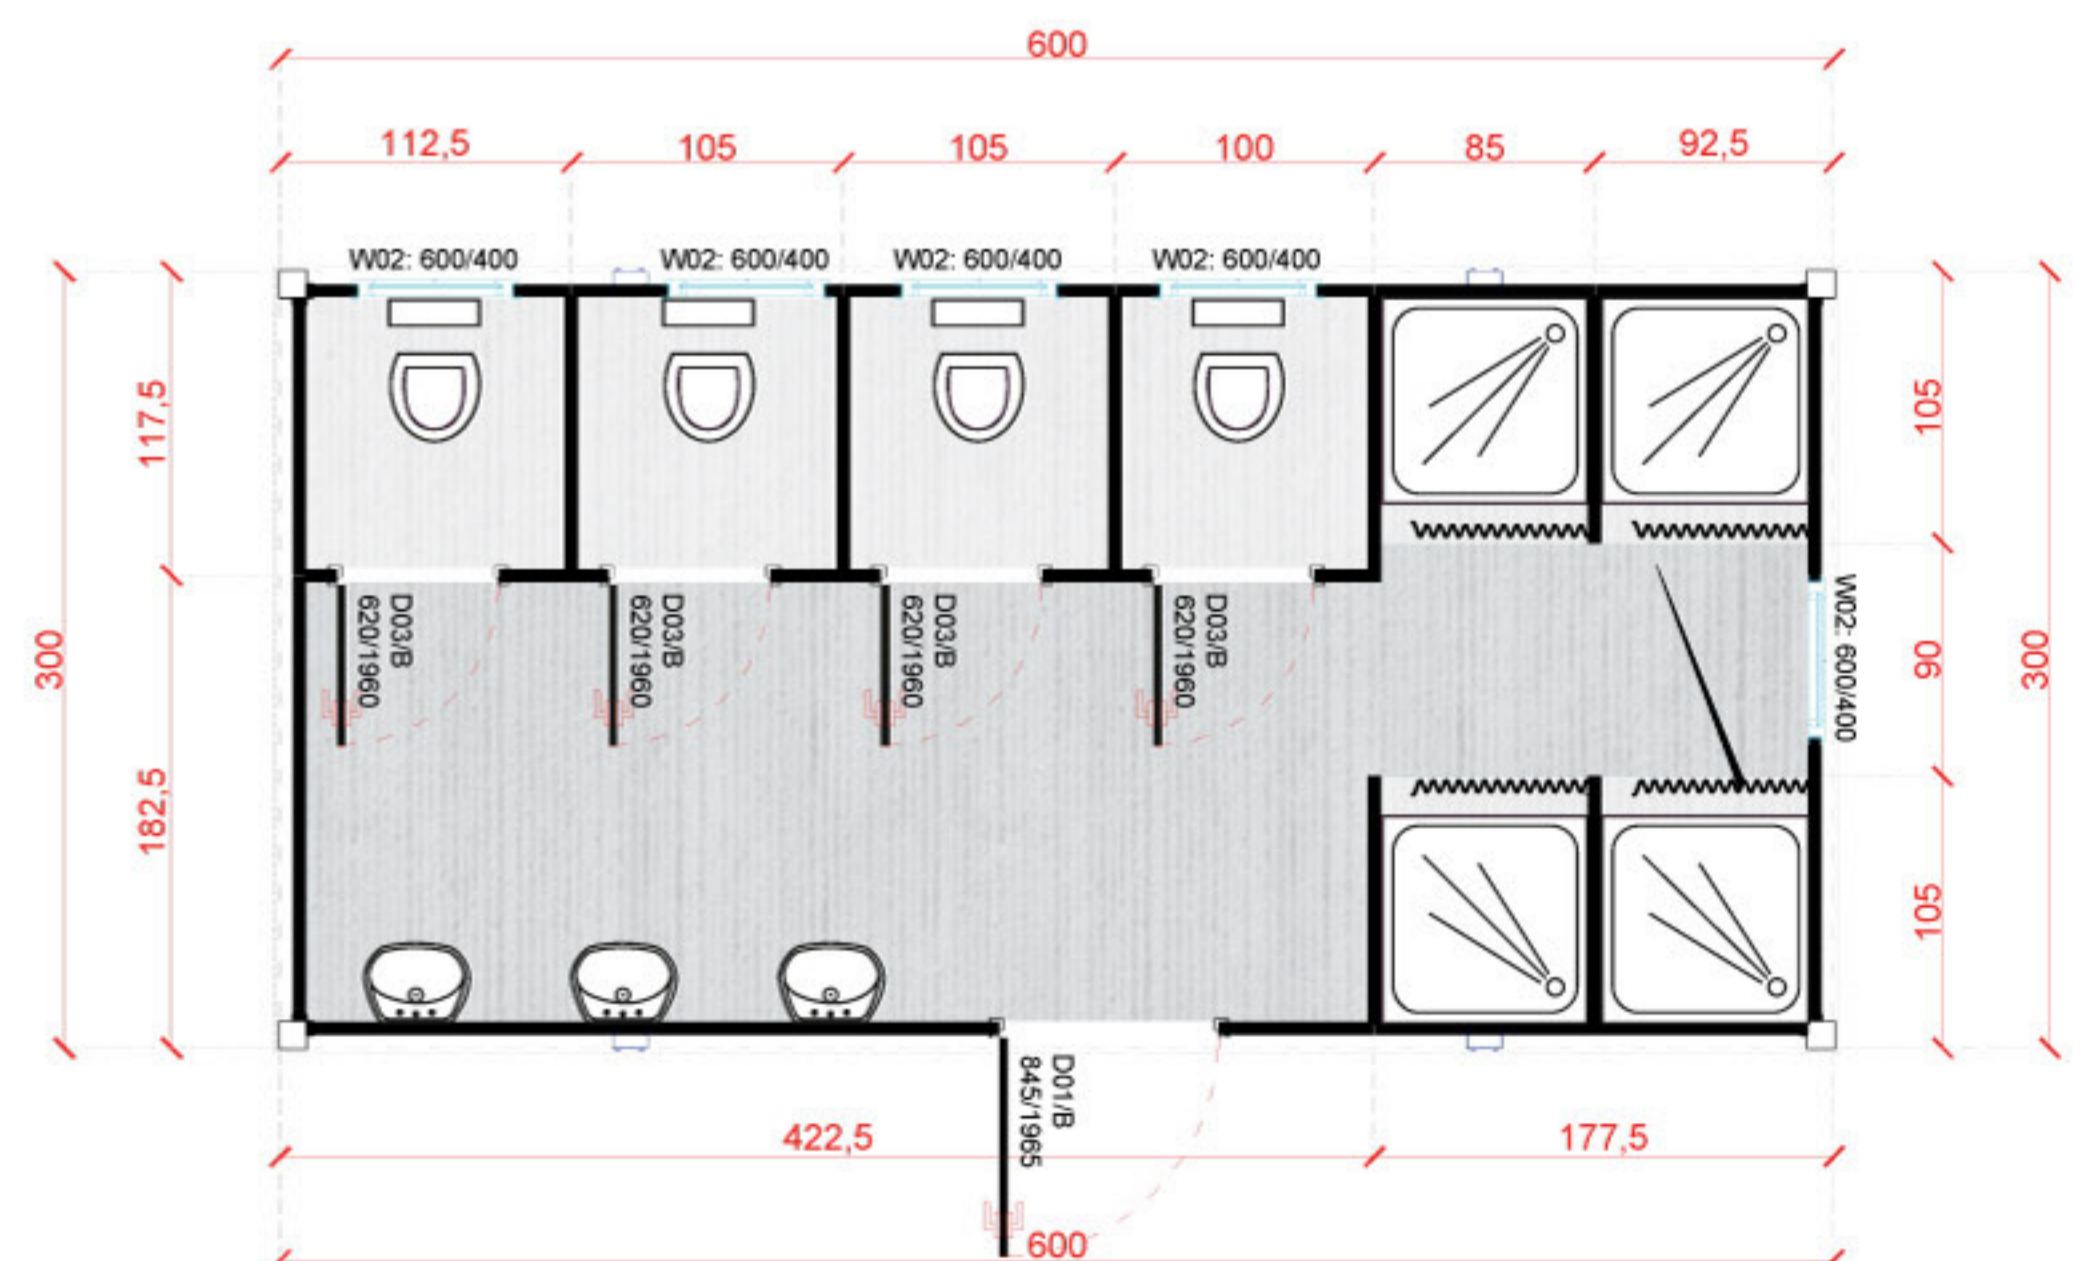


**SC-C6000.1** 20' 600x300


**20'**

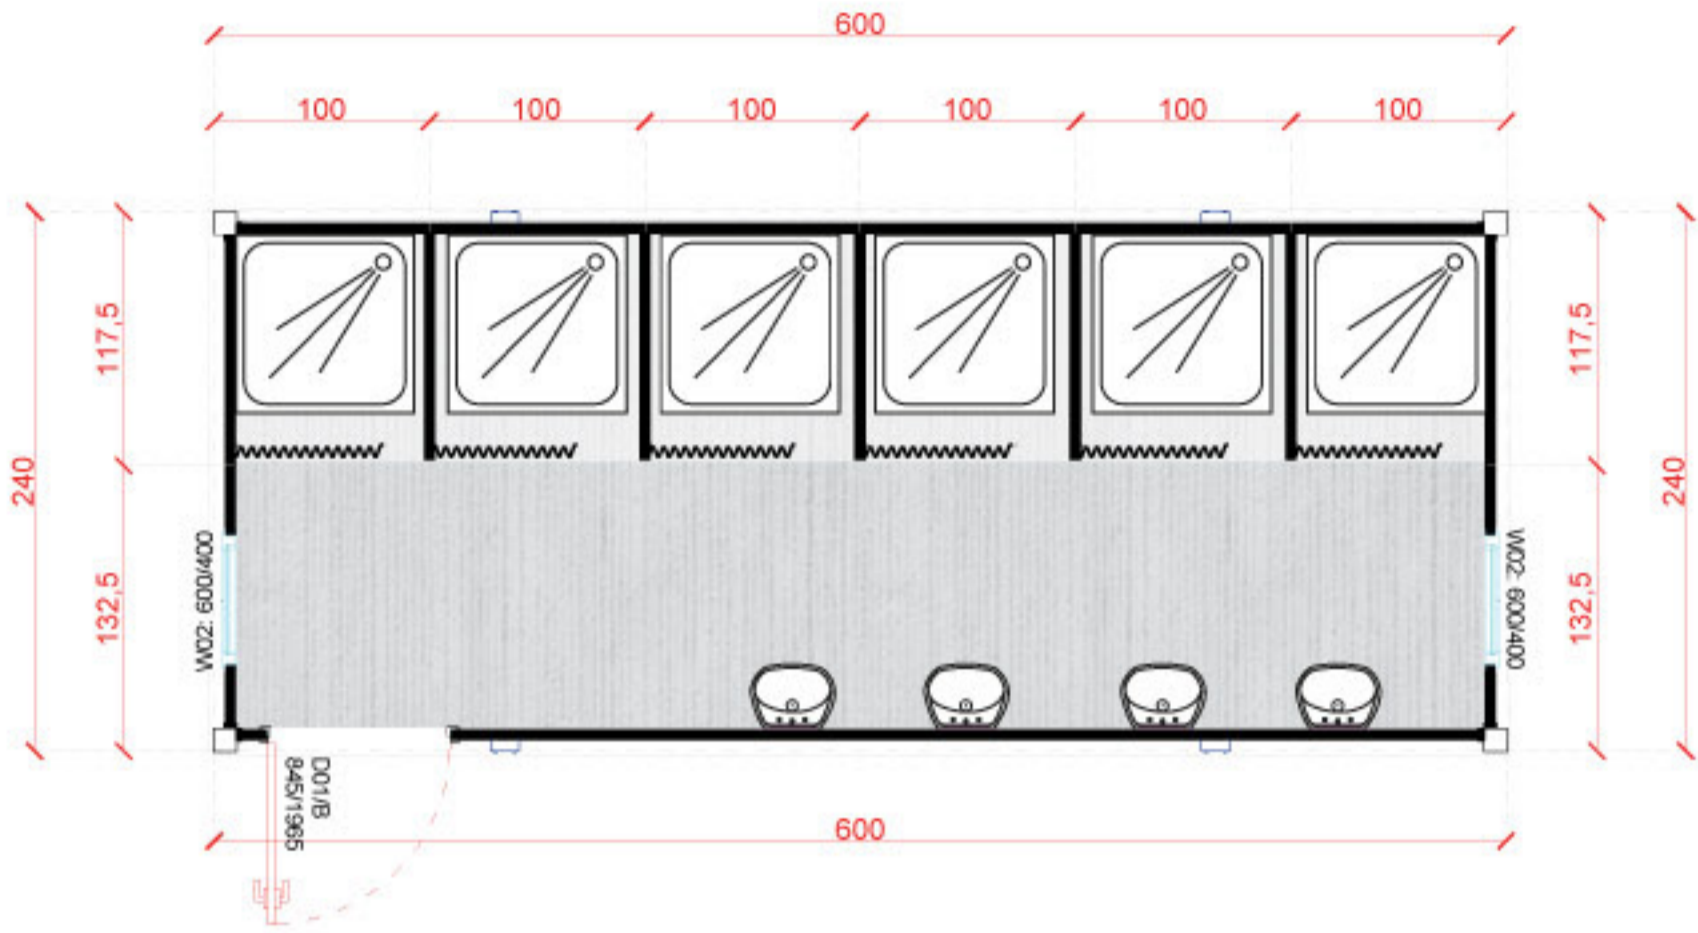


**SC-A6000.4** 20' 600x240

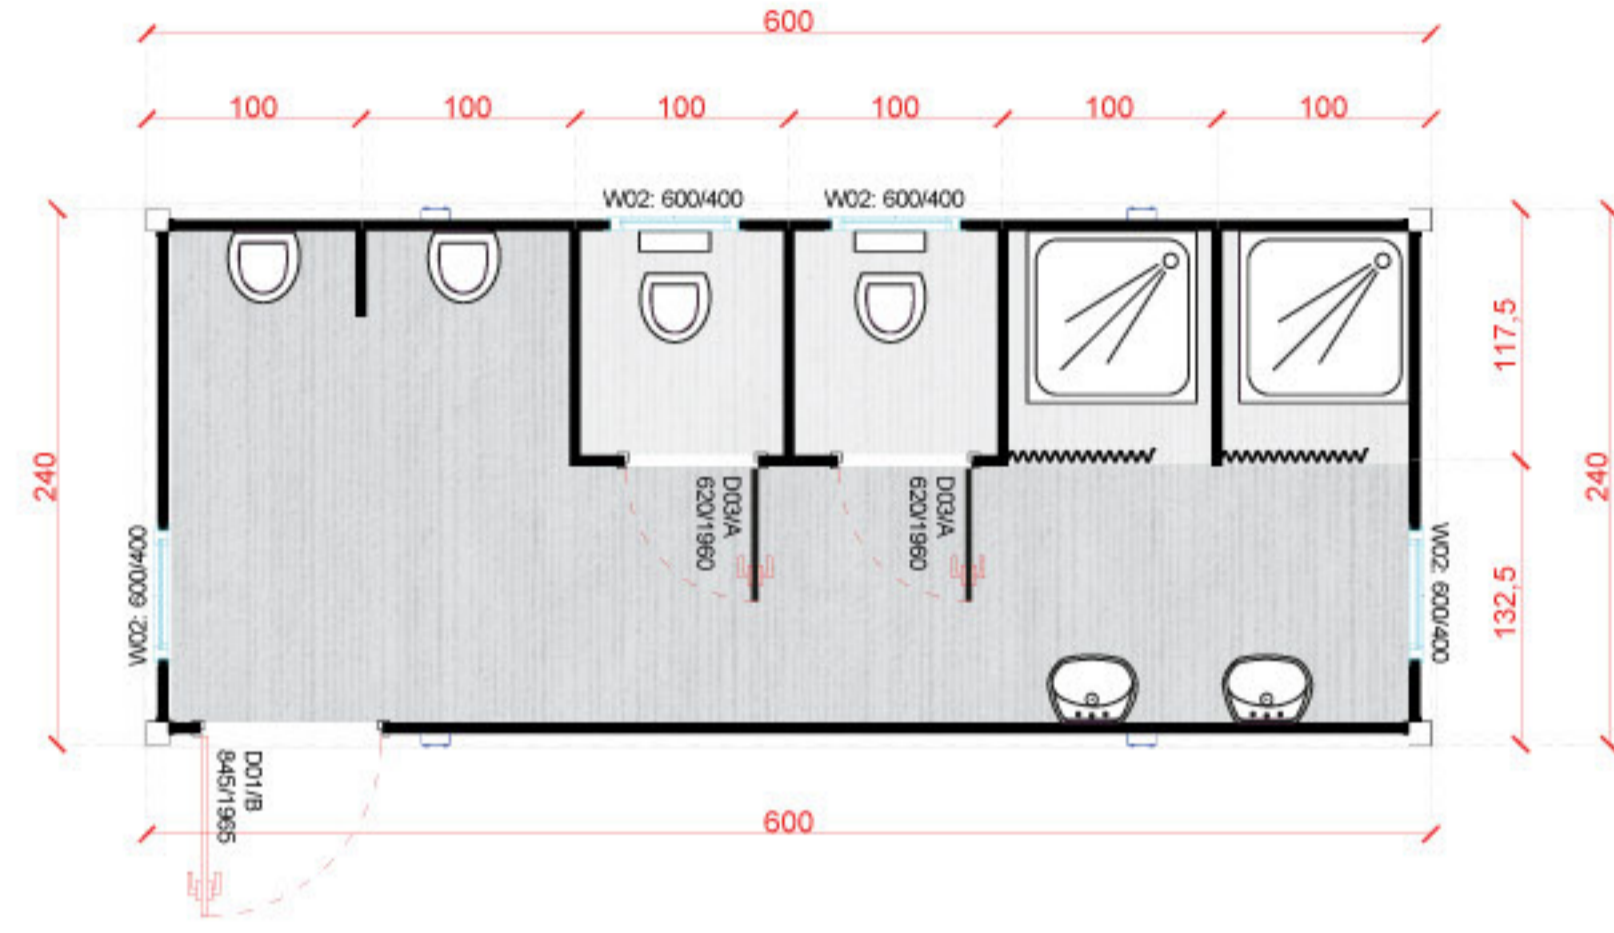

**SC-A6000.5** 20' 600x240

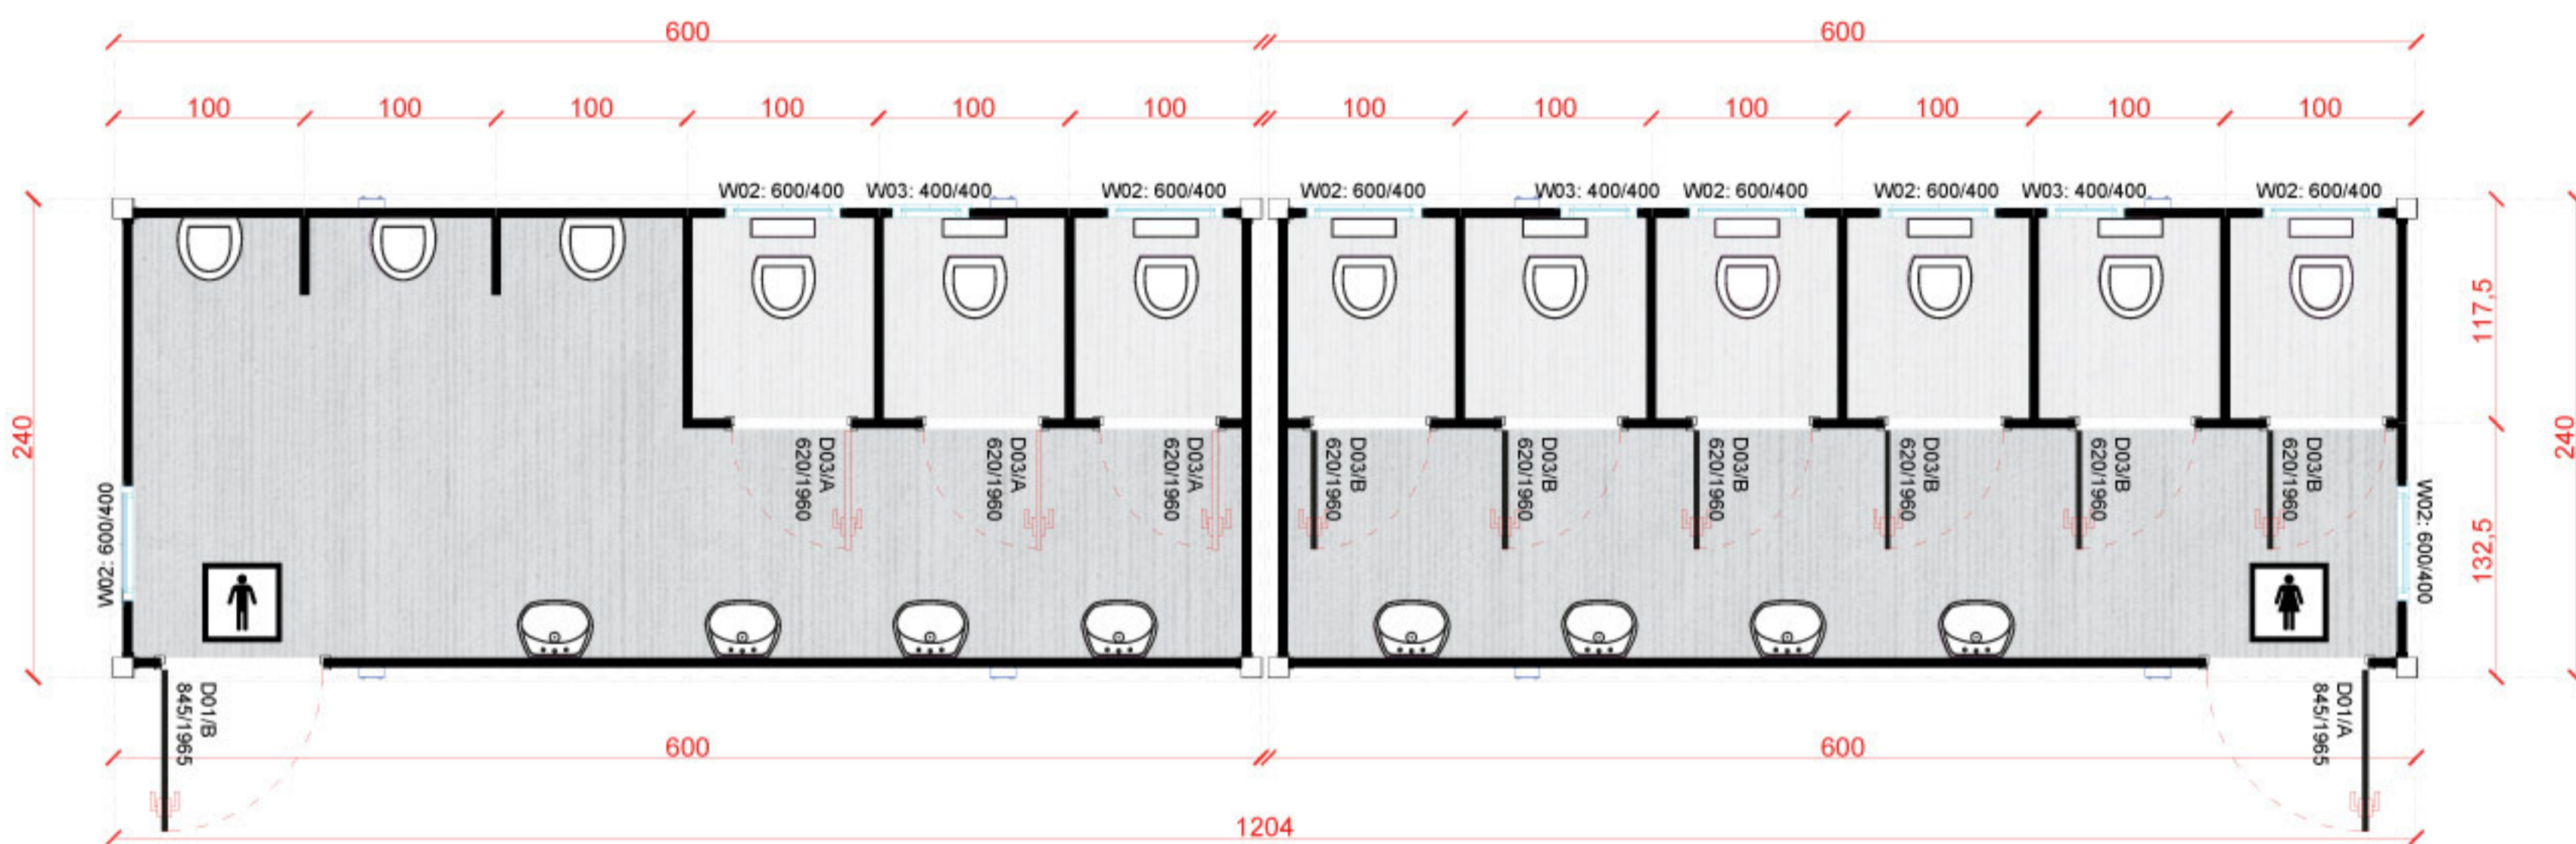


**SC-A6000.9** 2x20' 2/600x240

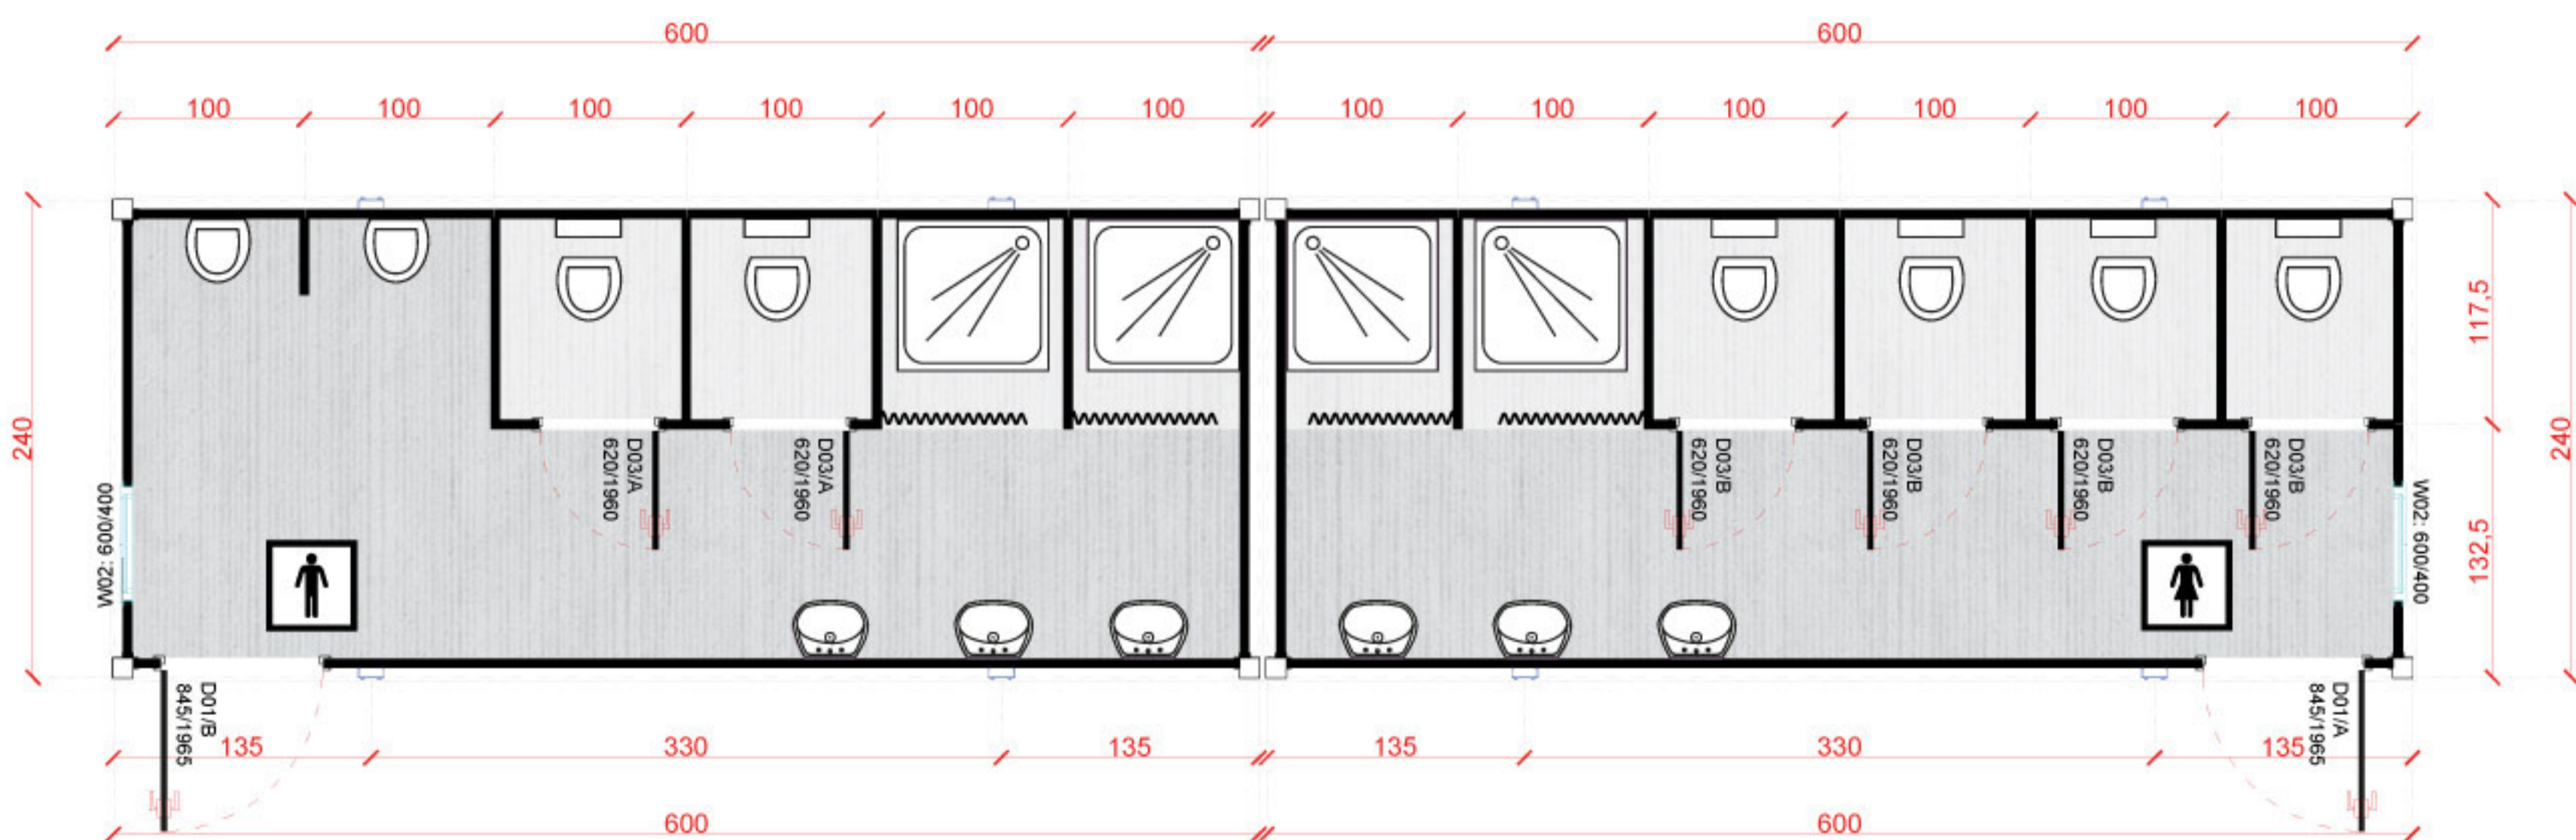


**SC-A6000.6** 2x20' 2/600x240



# Sanitary Containers

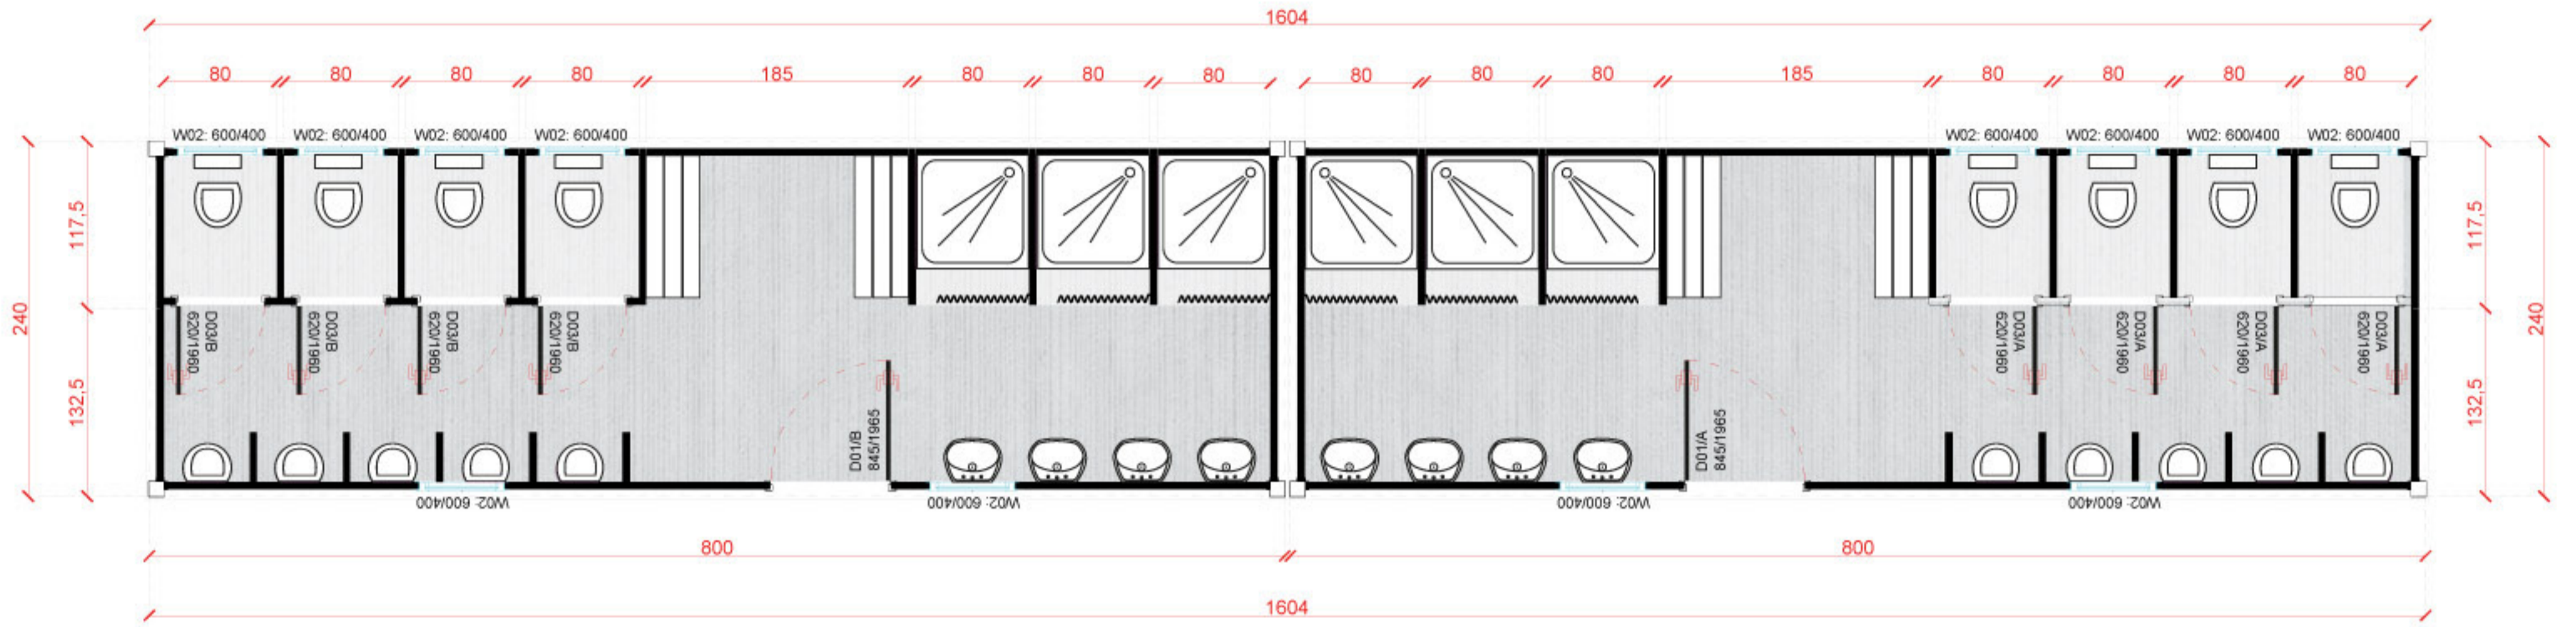


**SC-A8000.1** 2x26' 2/800x240

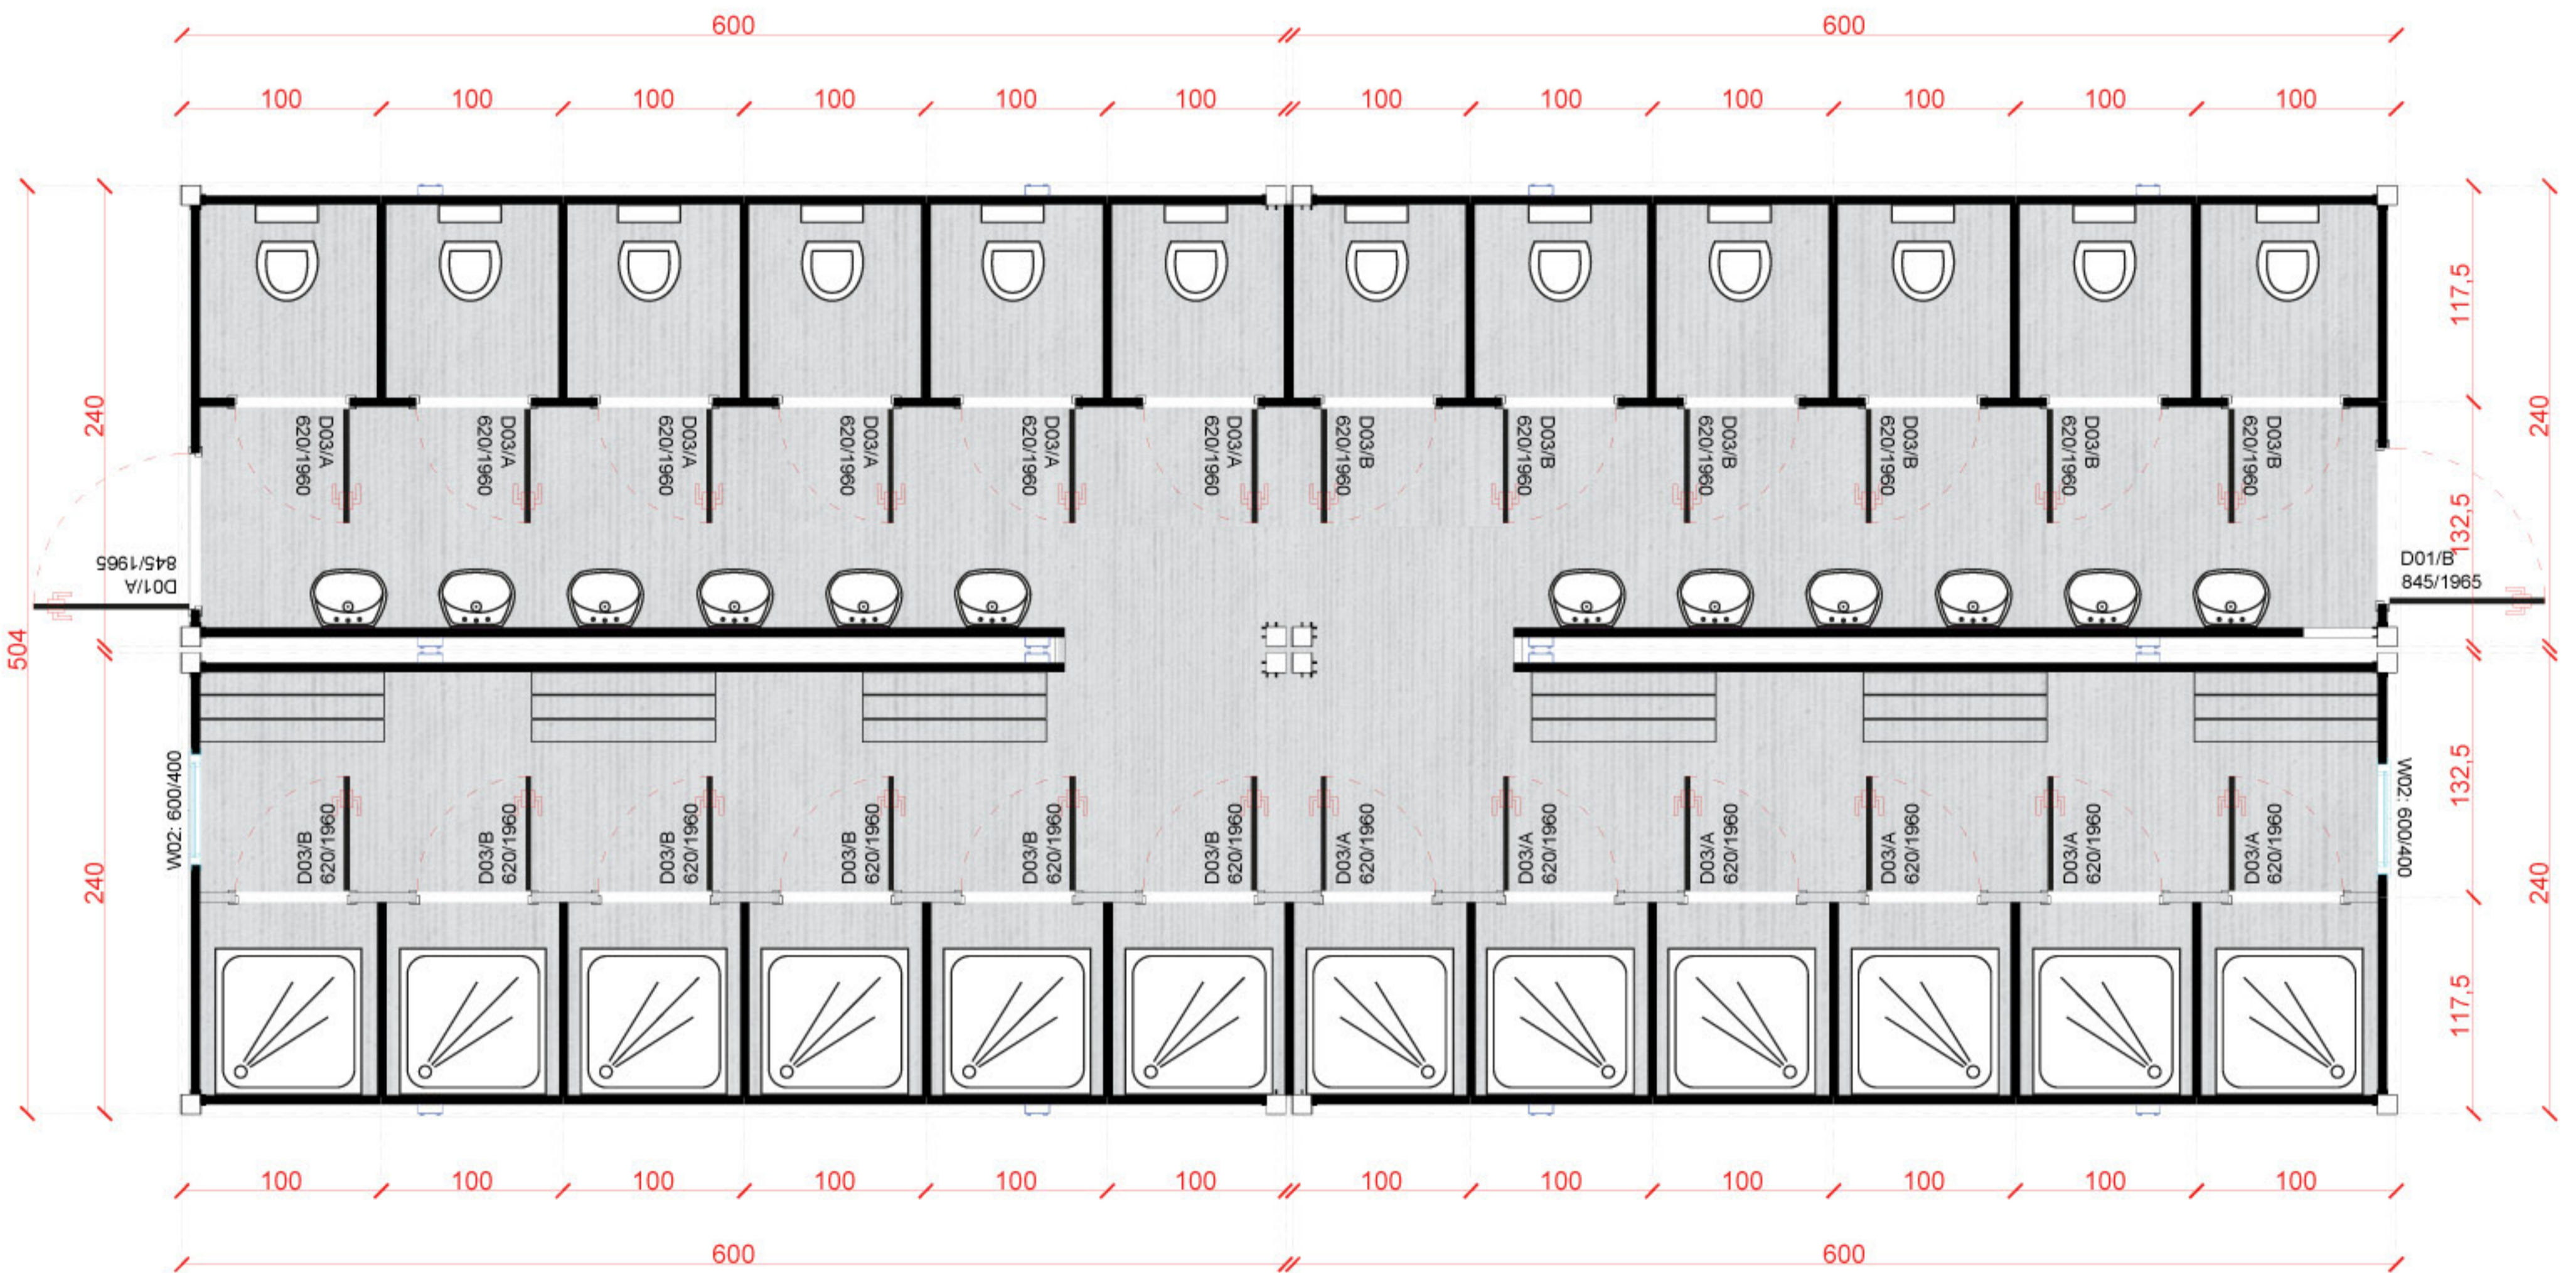

**SC-A6000.7** 4x20' 4/600x240

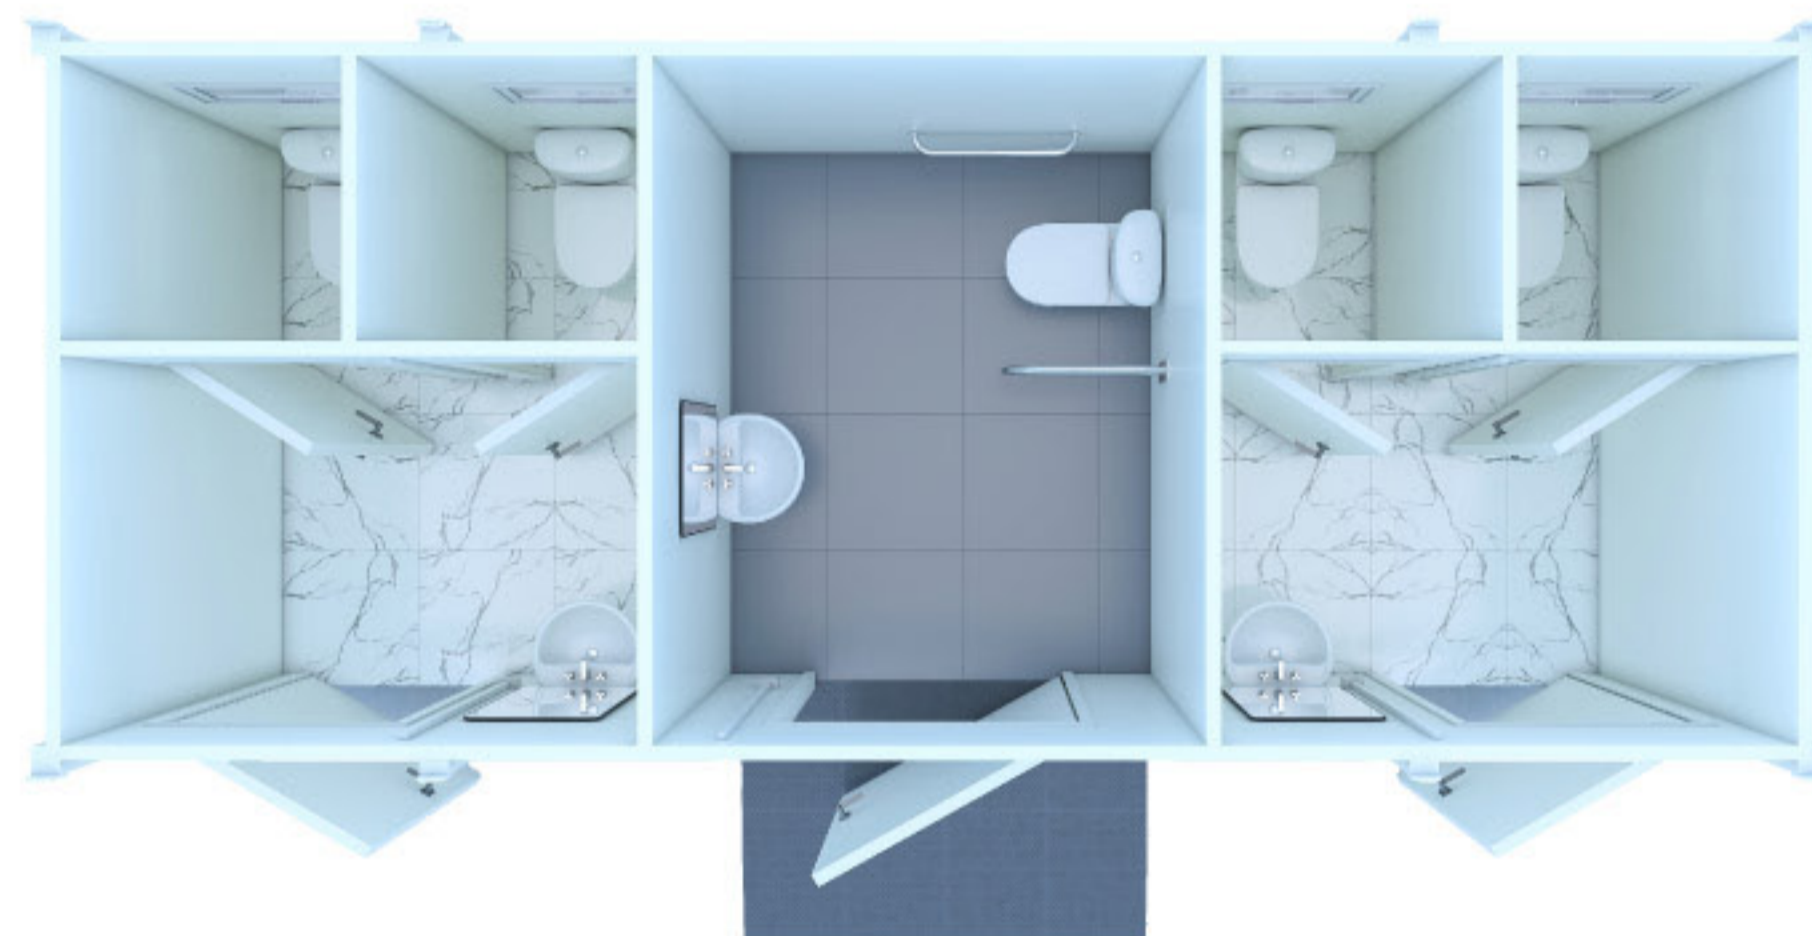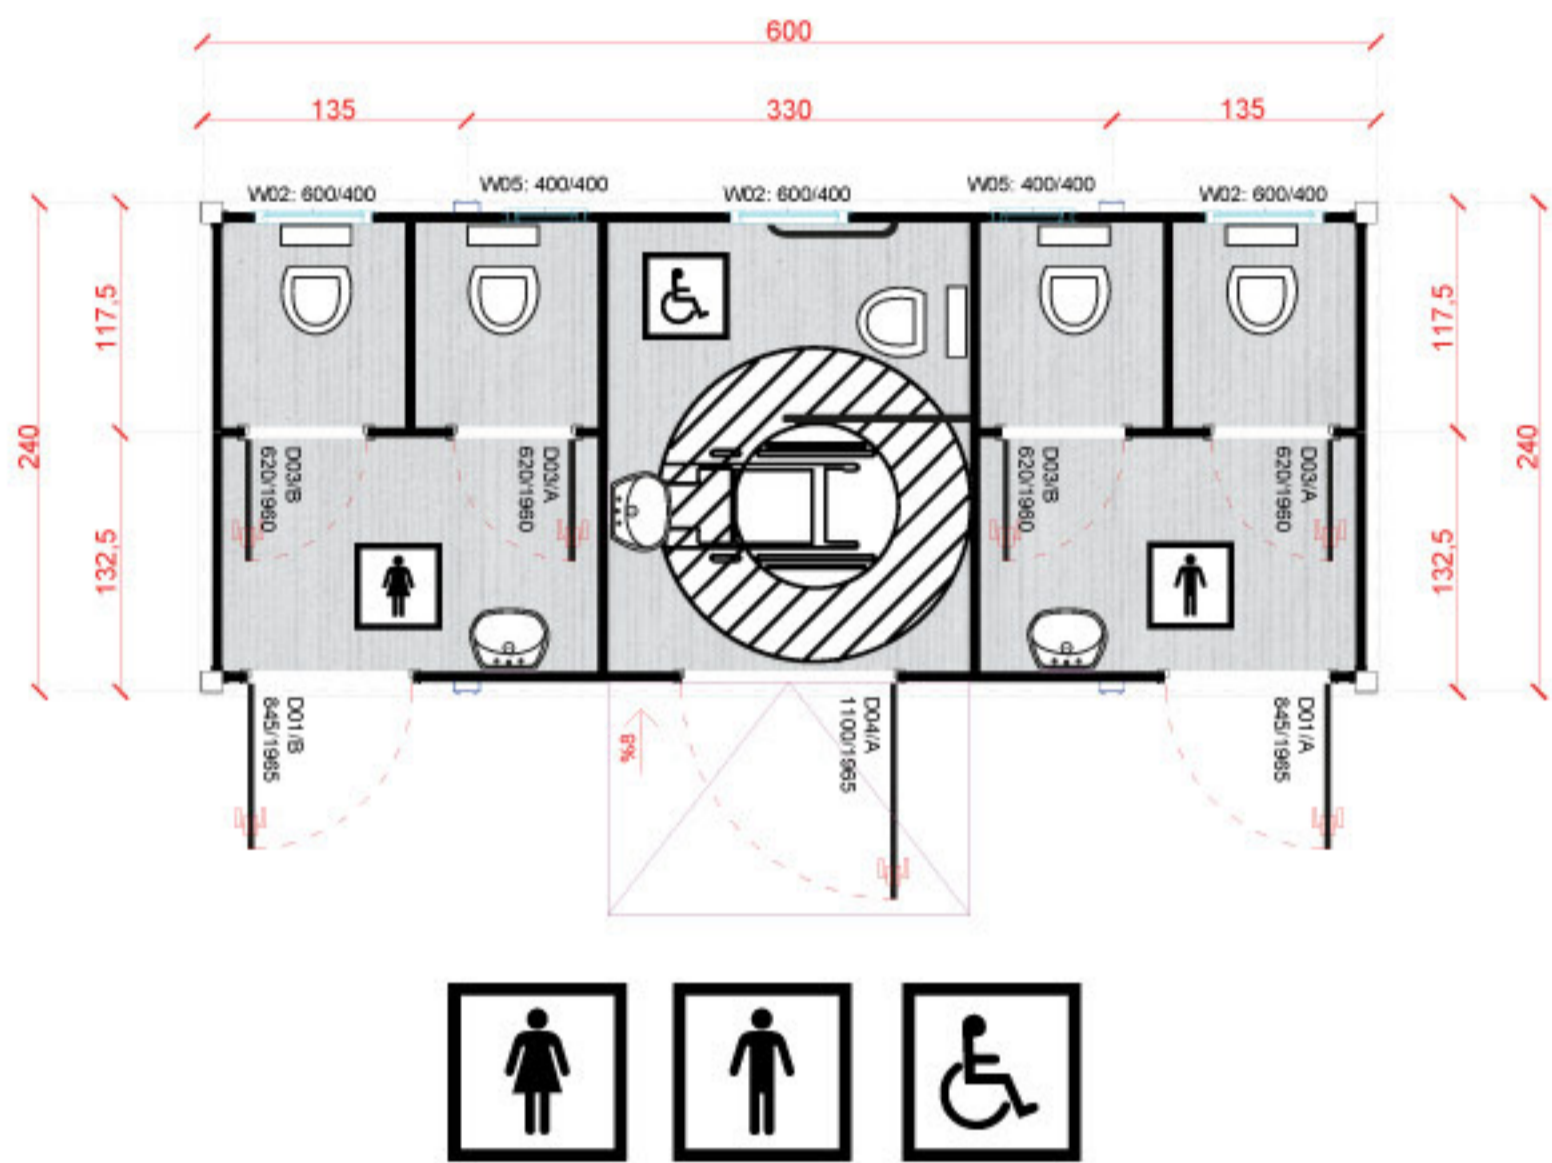

**SC-A6000.8** **20'** 600x240

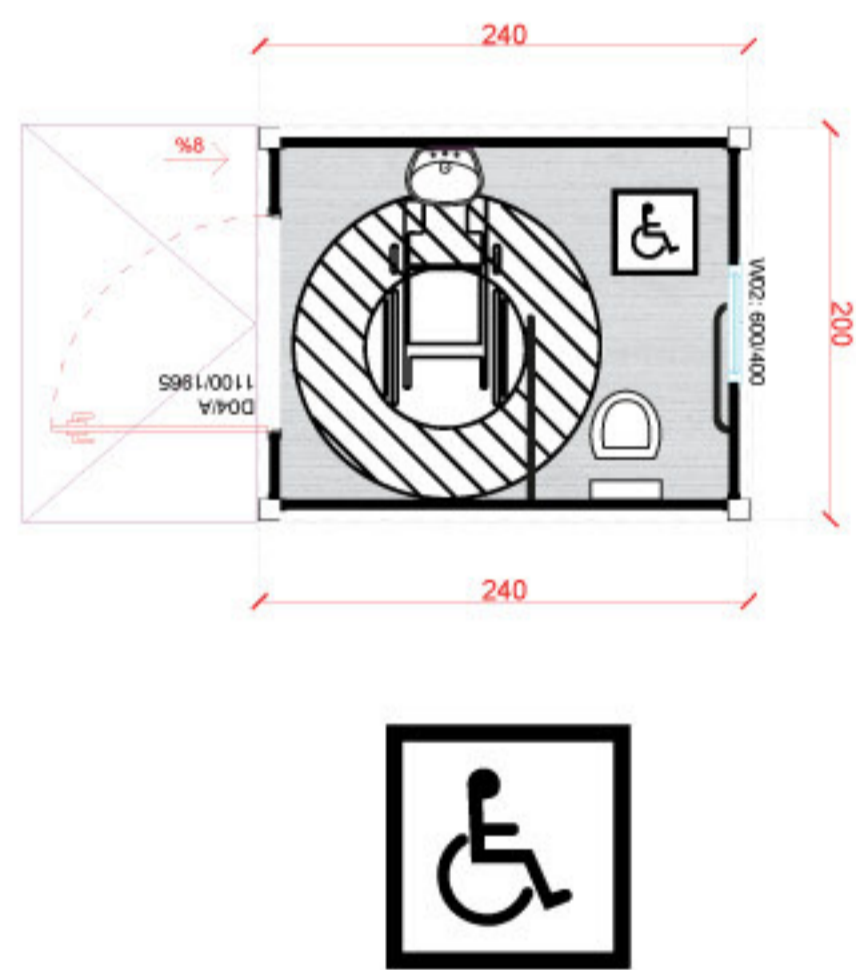

**SC-A2000.1** **8'** 240x240

Custom made WC container and shower container for construction site camps. Wide range of materials available for sanitary containers : Classic WC, Turkish style WC, stainless steel (inox) WC, WC for the disabled, ceramic urinal, stainless steel urinal, ceramic basin, stainless steel sink, under-basin cabinet, water heater, PVC and fiberglass septic tank.




EXPORT TO MORE THAN  
**6 CONTINENTS / 120 COUNTRIES**

## CONTACT US

---

 KURIS KULE D-100 GUNAY YANYOL NO: 2 / 77-78 ,  
KARTAL/ISTANBUL - TURKEY

---

 +90 216 441 01 77

---

 EN: +90 541 320 91 57 / FR: +90 543 457 38 11

---

 [info@module-t.com](mailto:info@module-t.com)

---

 <https://module-t.com>

 **MODULE-T**  
Modular Container & Prefabricated Buildings